



'MR' CURVE NO. 1	
PC 1 =	MR 181+59.70
PT 1 =	MR 183+68.80
R =	347.00
L =	209.10
Δ =	34°31'33"LT

'MR' CURVE NO. 2	
TS 2 =	MR 184+74.97
SC 2 =	MR 185+66.01
Ls IN =	118.72'
R =	225.09'
Lc =	118.72'
PT 2 =	MR 186+84.73
Δ =	30°13'11" RT

'NC' PI 1 (NO CURVE)	
PI 1 =	NC 2+71.81
Δ =	2°51'01" RT

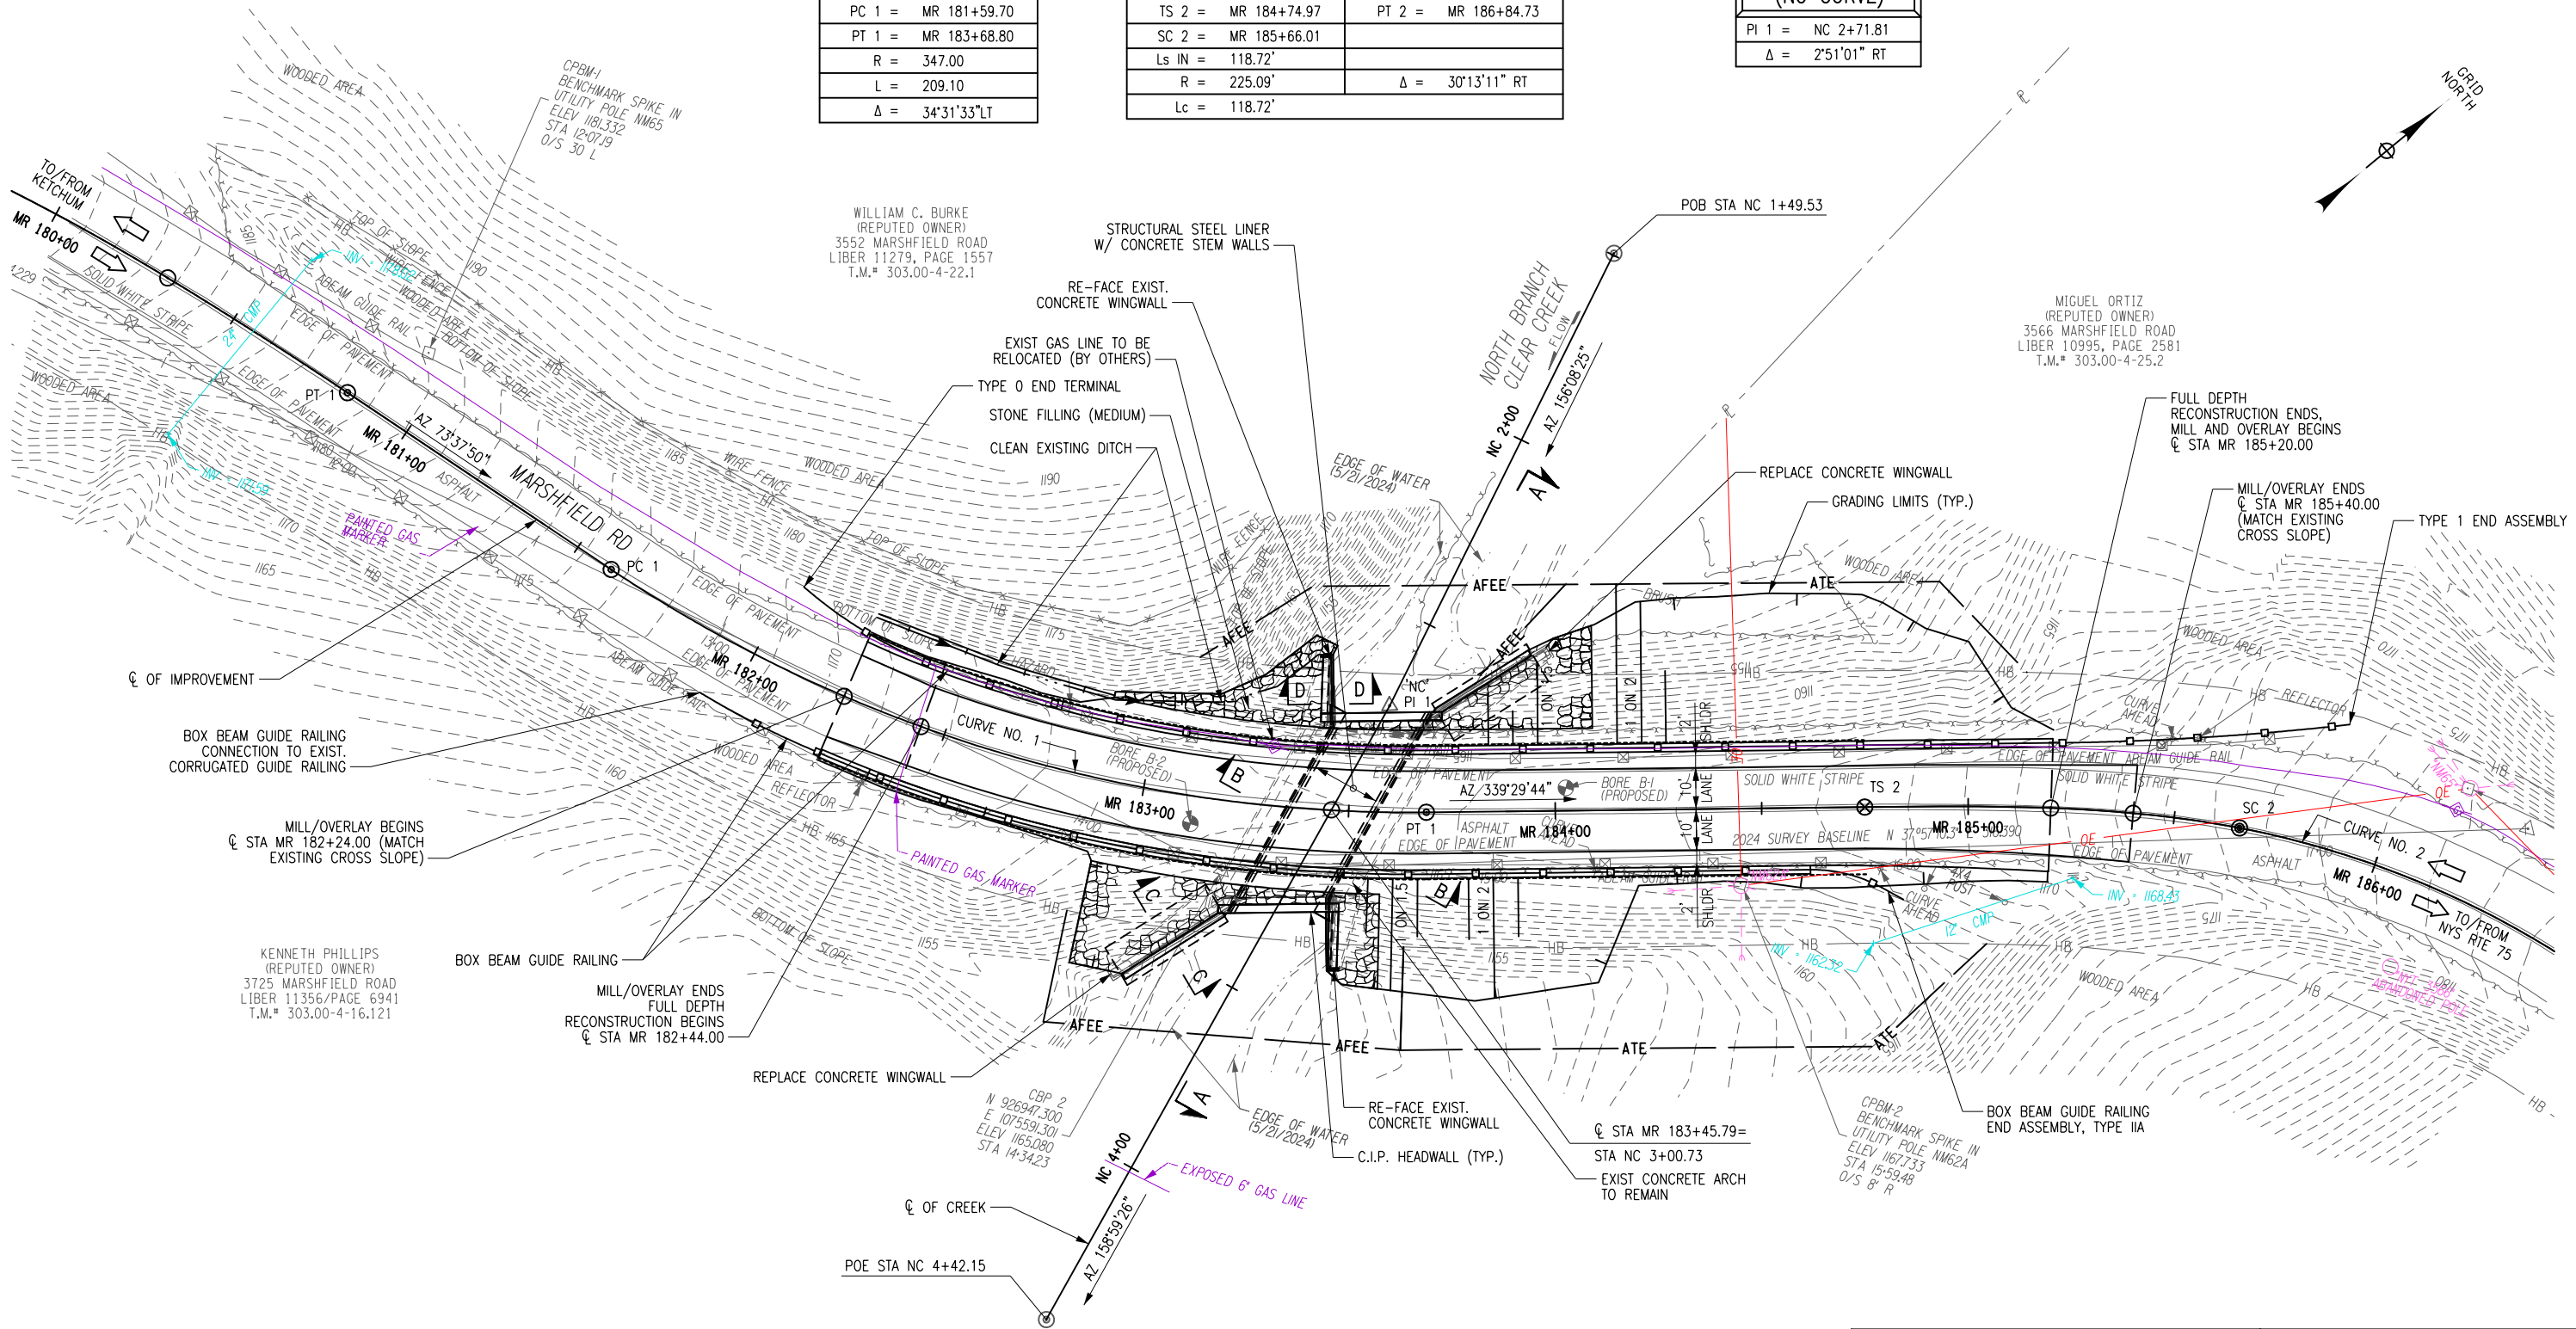



PLAN

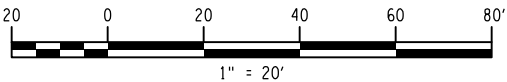

Bergmann Associates, Architects, Engineers,
Landscape Architects & Surveyors, D.P.C.

40 LaRiviere Drive // Suite 200 // Buffalo, New York 14202 // 716.852.3211

DRAWN BY M.M.M.		ERIE COUNTY DEPT. OF PUBLIC WORKS		SHEET NO. X OF XX	
CHECKED BY R.A.S.		DIVISION OF HIGHWAYS		DATE JANUARY 2024	
APPROVED BY J.P.A.		95 FRANKLIN ST BUFFALO, N.Y.		SCALE AS SHOWN	
DATE COMPLETED		MARSHFIELD ROAD OVER NORTH BRANCH CLEAR CREEK		GP-1	
		GENERAL PLAN			

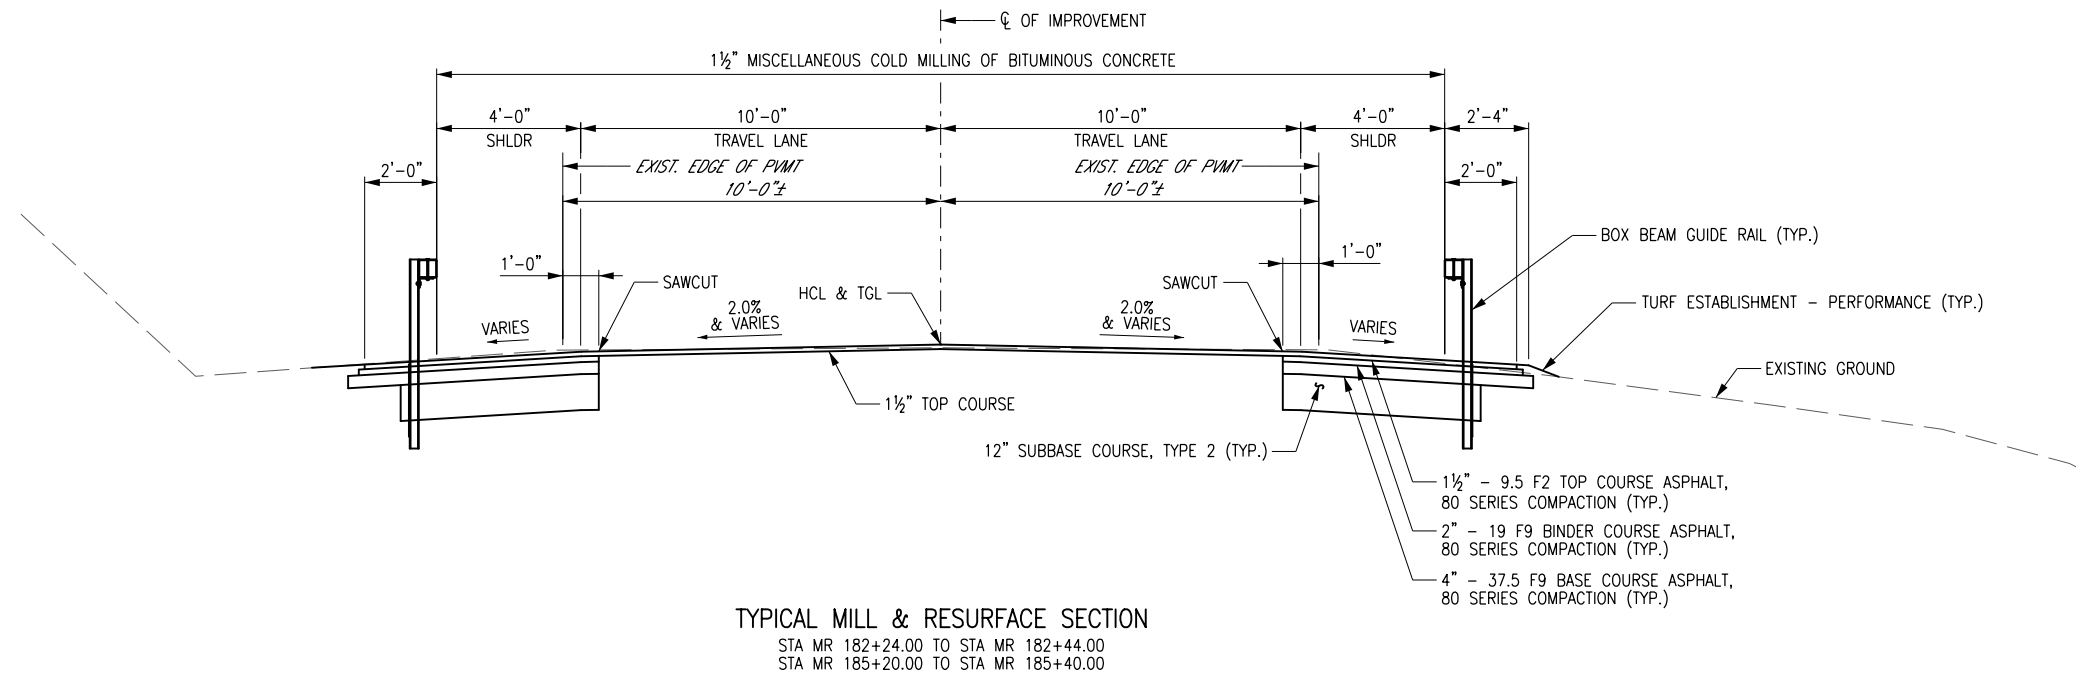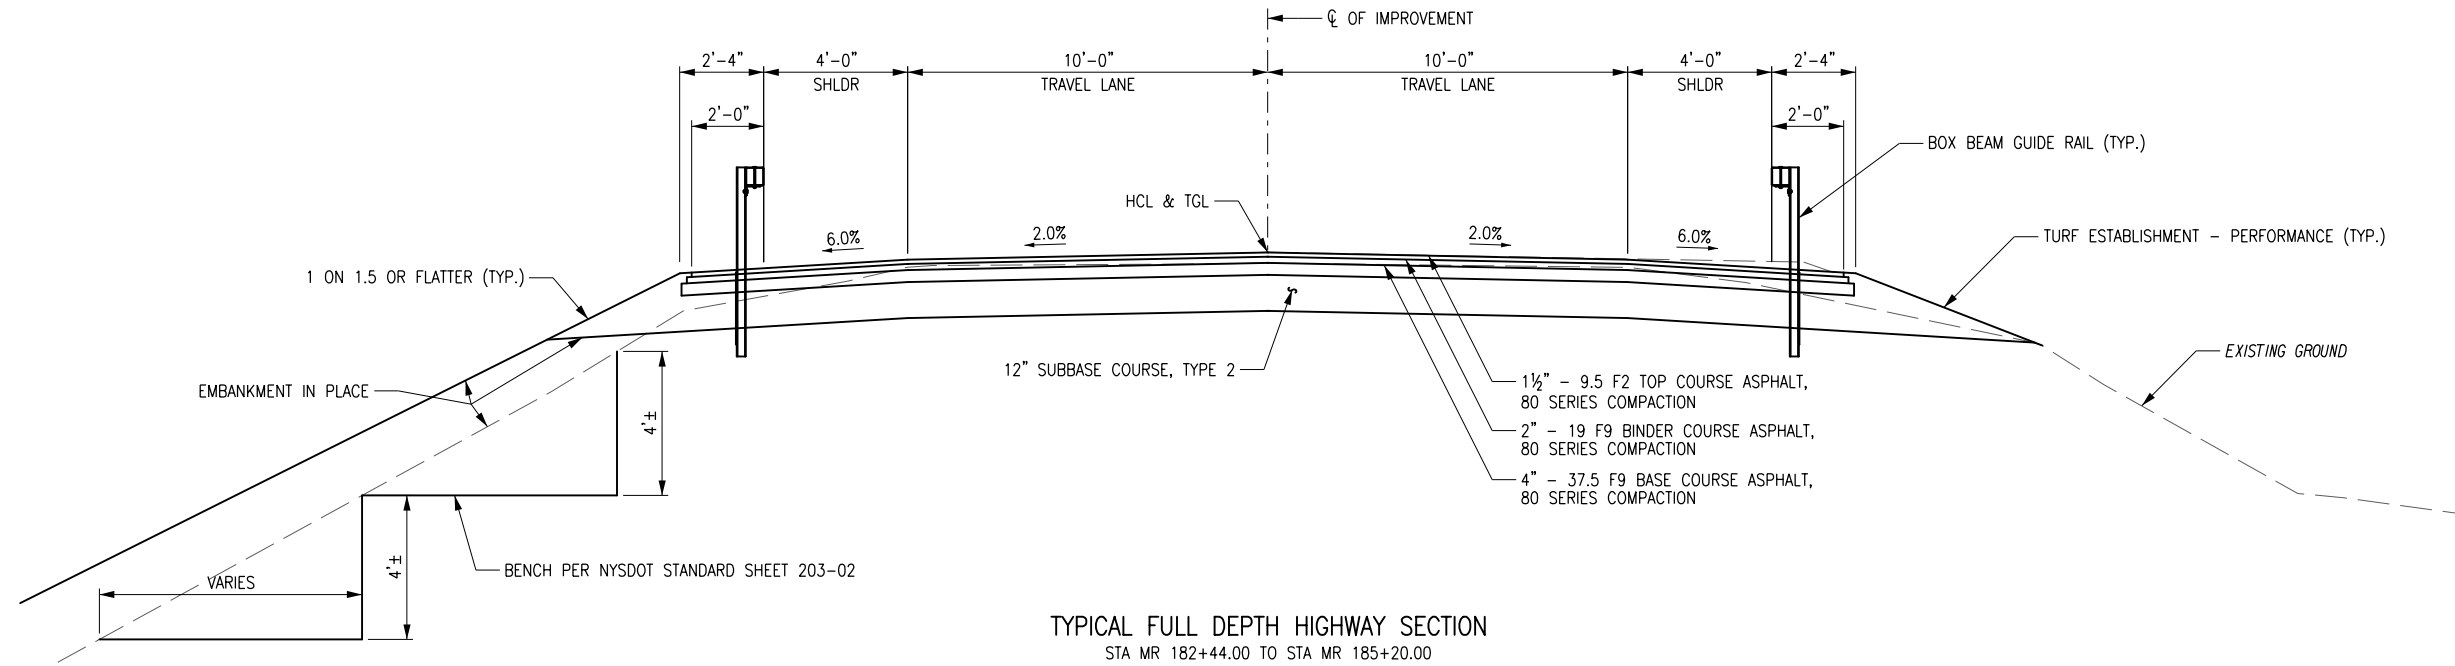


BERGMANN
ARCHITECTS ENGINEERS PLANNERS

Bergmann Associates, Architects, Engineers,
Landscape Architects & Surveyors, D.P.C.


40 LaRiviere Drive // Suite 200 // Buffalo, New York 14202 // 716.852.3211

DRAWN BY M.M.M.		ERIE COUNTY DEPT. OF PUBLIC WORKS DIVISION OF HIGHWAYS		SHEET NO.
CHECKED BY R.A.S.		95 FRANKLIN ST. BUFFALO, N.Y.		DATE FEBRUARY 2025
APPROVED BY J.P.A.		MARSHFIELD ROAD OVER NORTH BRANCH CLEAR CREEK		SCALE
DATE COMPLETED		TYPICAL HIGHWAY SECTIONS		


BRIDGE REHABILITATION
MARSHFIELD ROAD OVER
NORTH BRANCH CLEAR CREEK
SHEET OF

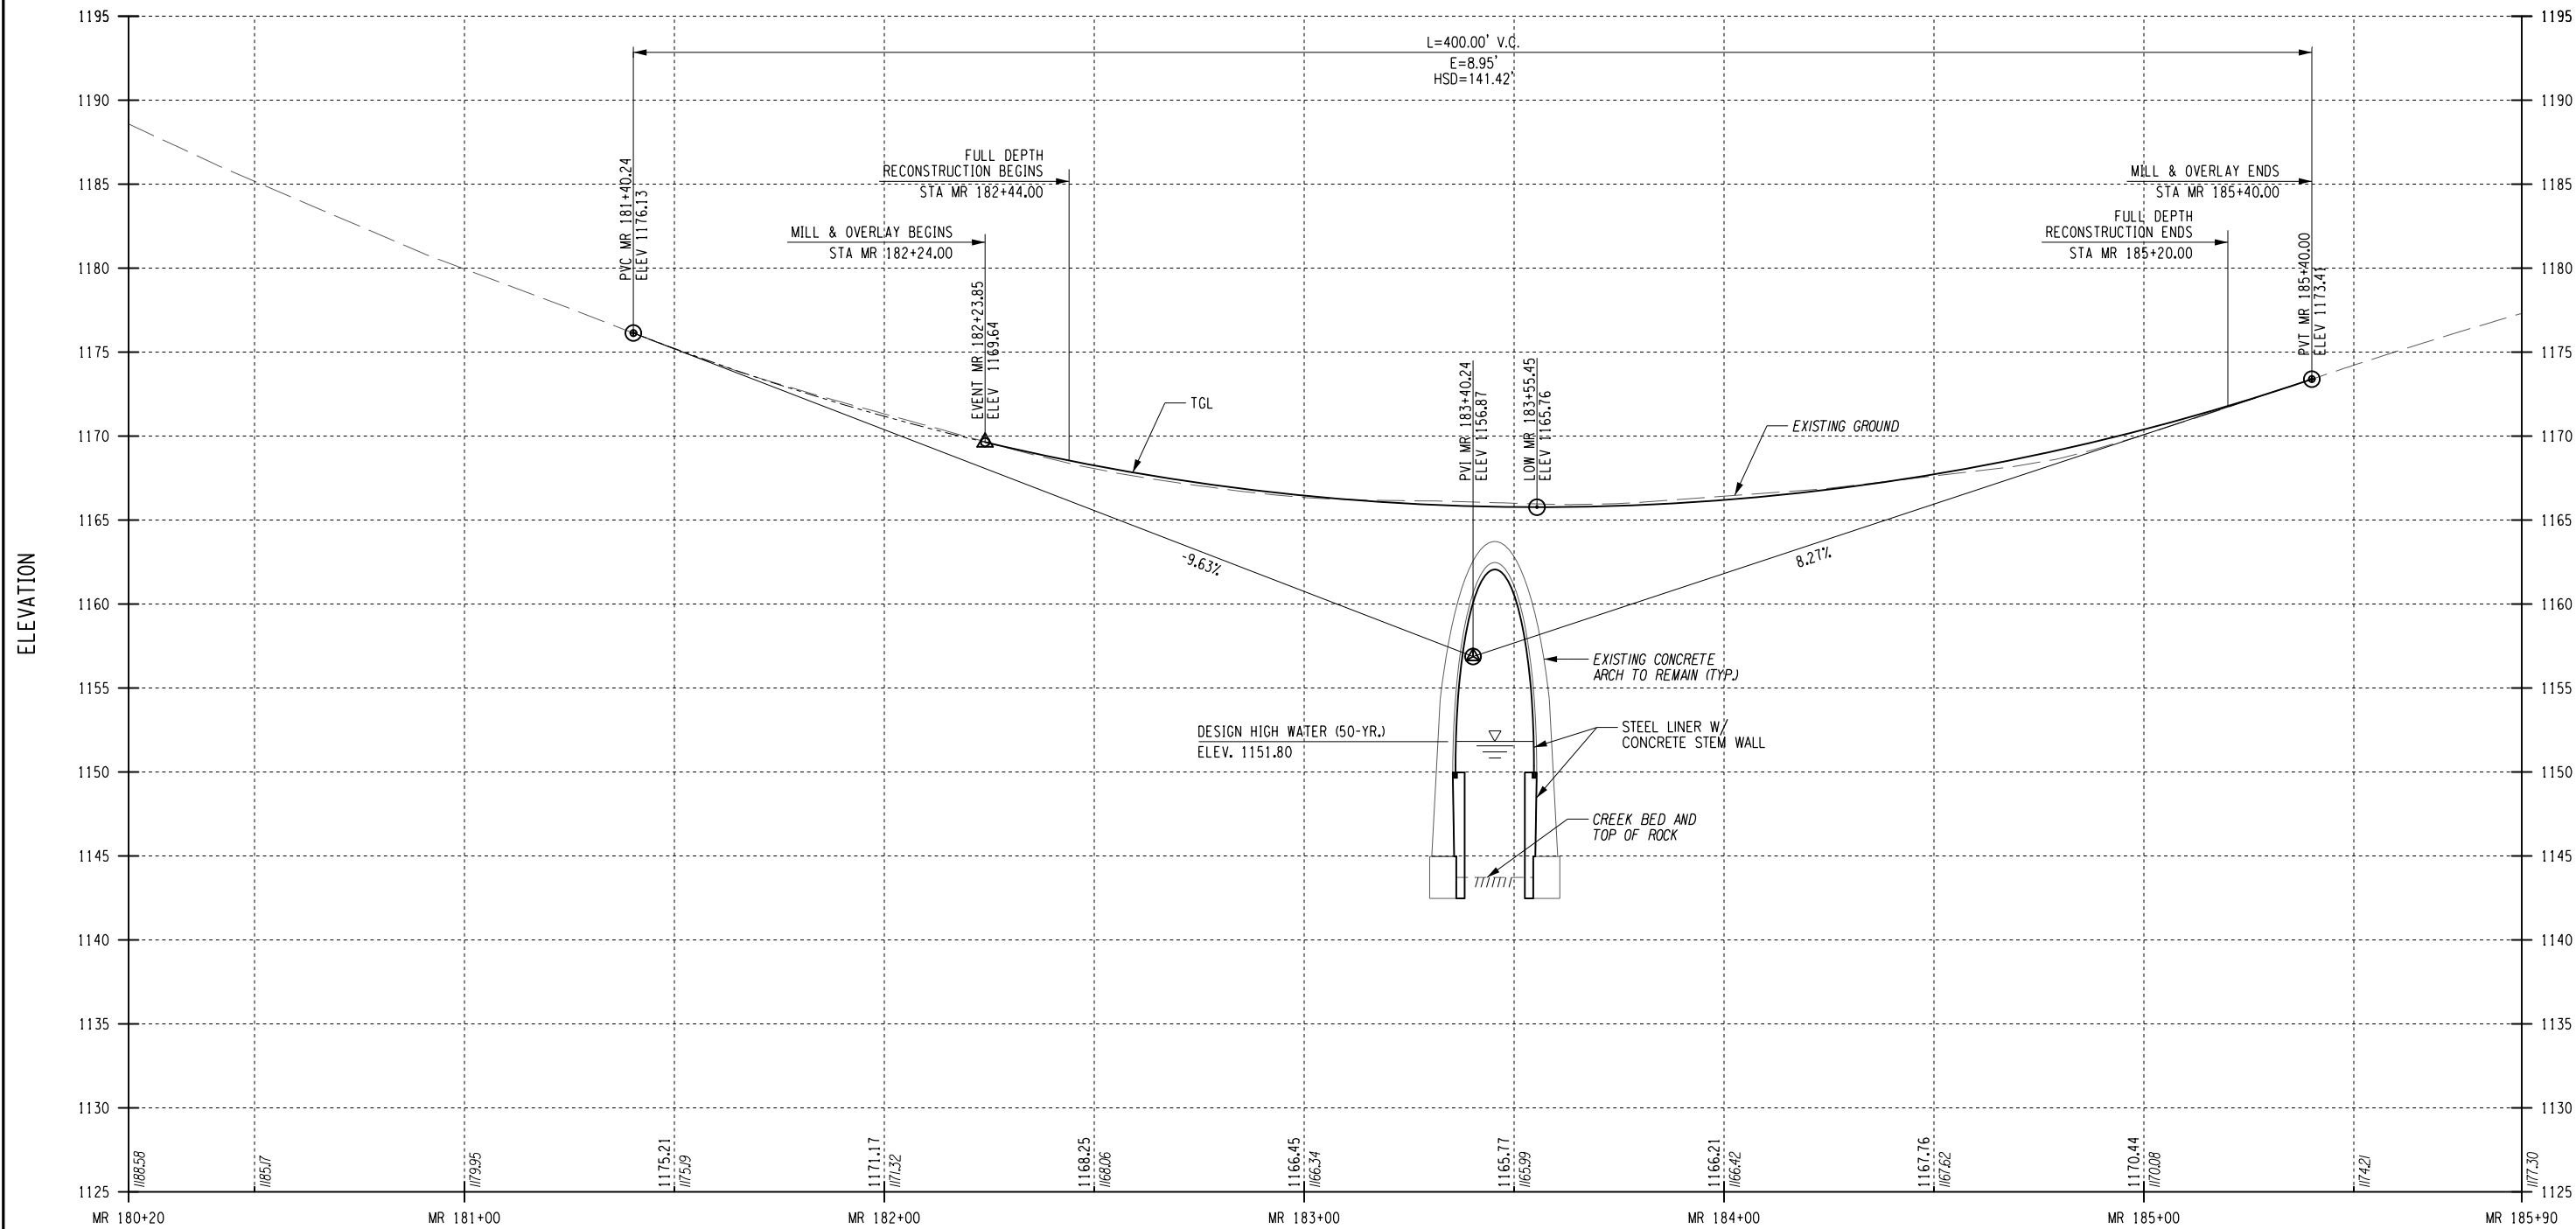

MARSHFIELD ROAD PROFILE

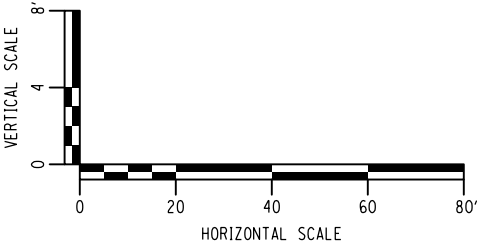


 BERGMANN ARCHITECTS ENGINEERS PLANNERS Bergmann Associates, Architects, Engineers, Landscape Architects & Surveyors, D.P.C.			
40 LaRiviere Drive // Suite 200 // Buffalo, New York 14202 // 716.852.3211			
DRAWN BY M.M.M.		ERIE COUNTY DEPT. OF PUBLIC WORKS DIVISION OF HIGHWAYS	
CHECKED BY R.A.S.		95 FRANKLIN ST BUFFALO, N.Y.	
APPROVED BY J.P.A.		MARSHFIELD ROAD OVER NORTH BRANCH CLEAR CREEK	
DATE COMPLETED		MARSHFIELD ROAD PROFILE	
SHEET NO.		DATE FEBRUARY 2025	
SCALE			

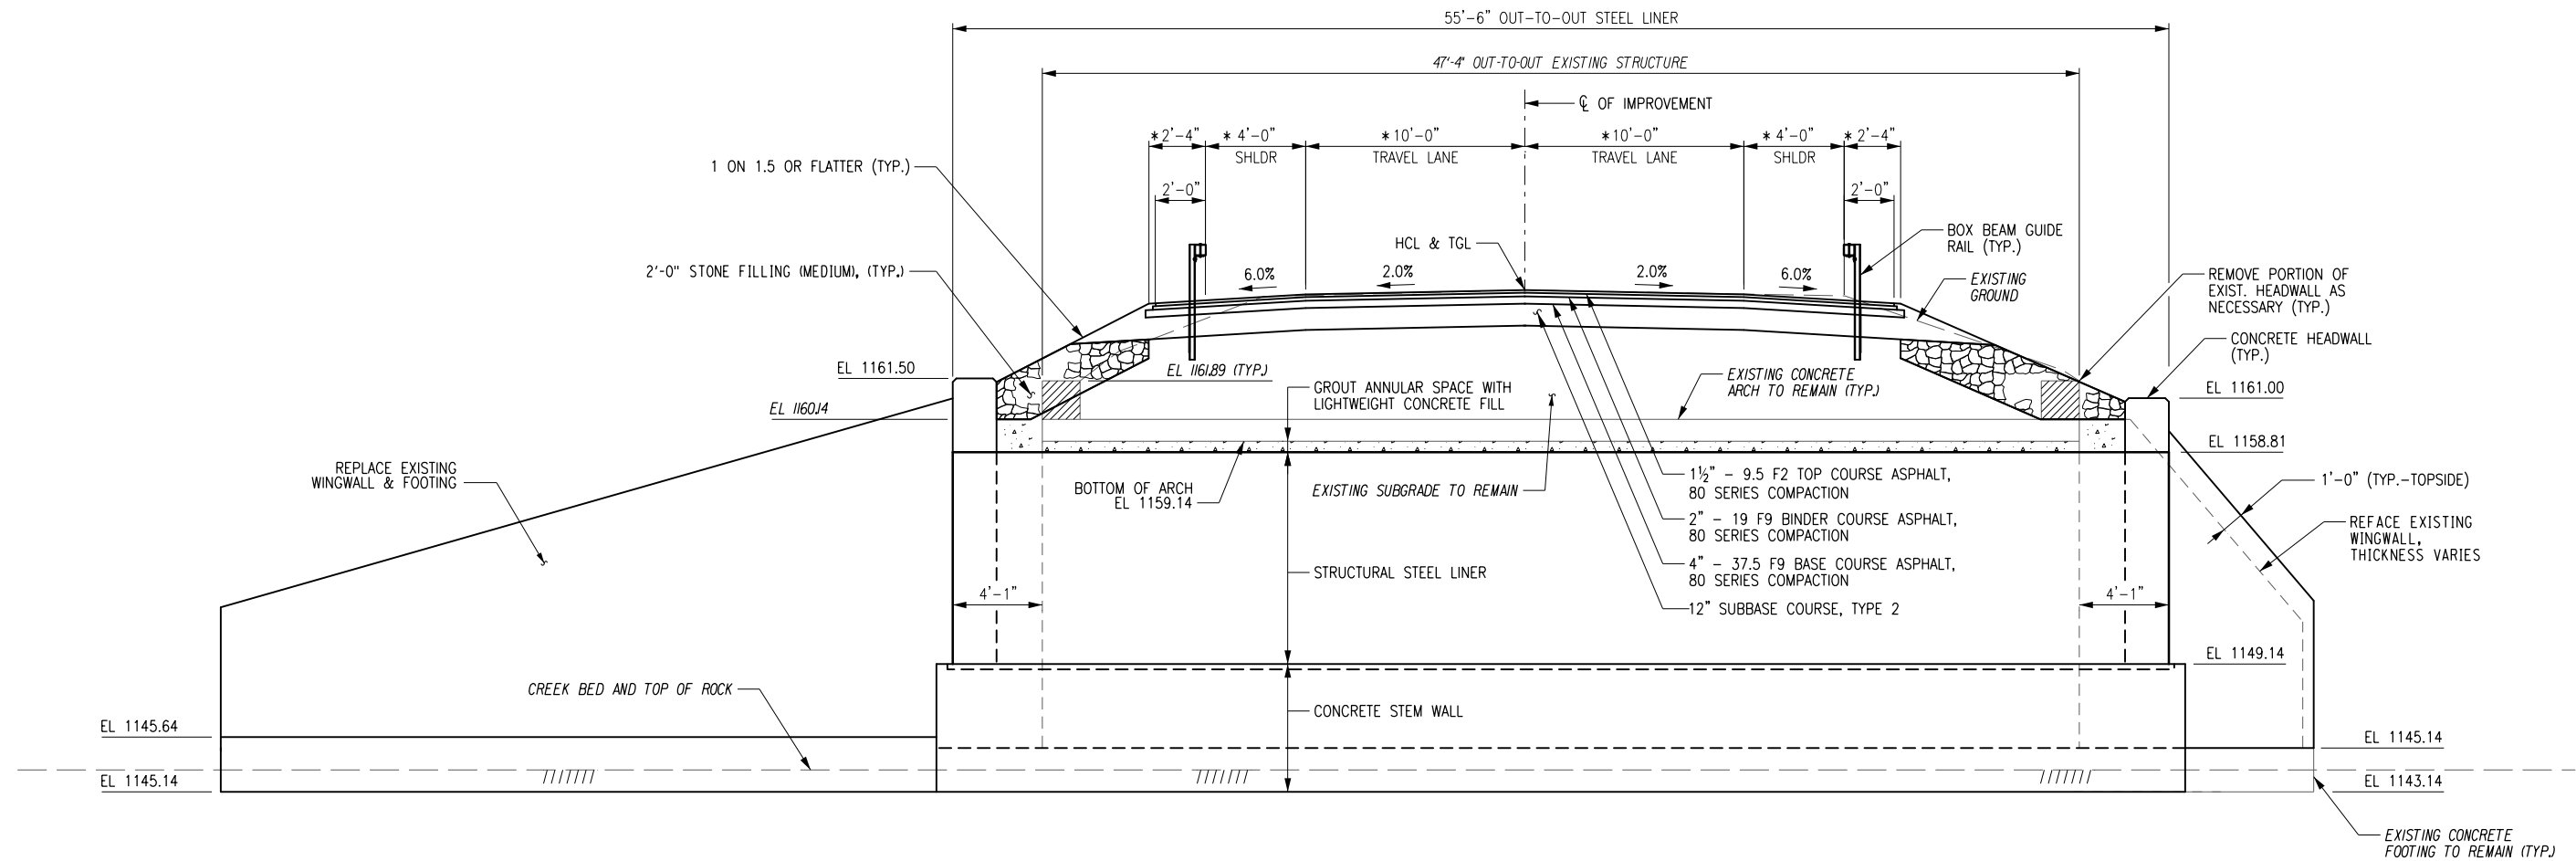


LONGITUDINAL SECTION A-A

* MEASURED PERPENDICULAR TO ROADWAY

 BERGMANN ARCHITECTS ENGINEERS PLANNERS Bergmann Associates, Architects, Engineers, Landscape Architects & Surveyors, D.P.C.			
40 LaRiviere Drive // Suite 200 // Buffalo, New York 14202 // 716.852.3211			
DRAWN BY	M.M.M.	ERIE COUNTY DEPT. OF PUBLIC WORKS DIVISION OF HIGHWAYS	
CHECKED BY	R.A.S.	95 FRANKLIN ST BUFFALO, N.Y.	
APPROVED BY	J.P.A.	MARSHFIELD ROAD OVER NORTH BRANCH CLEAR CREEK	
DATE COMPLETED		LONGITUDINAL SECTION	
		SHEET NO.	of XX
		DATE	JANUARY 2024
		SCALE	

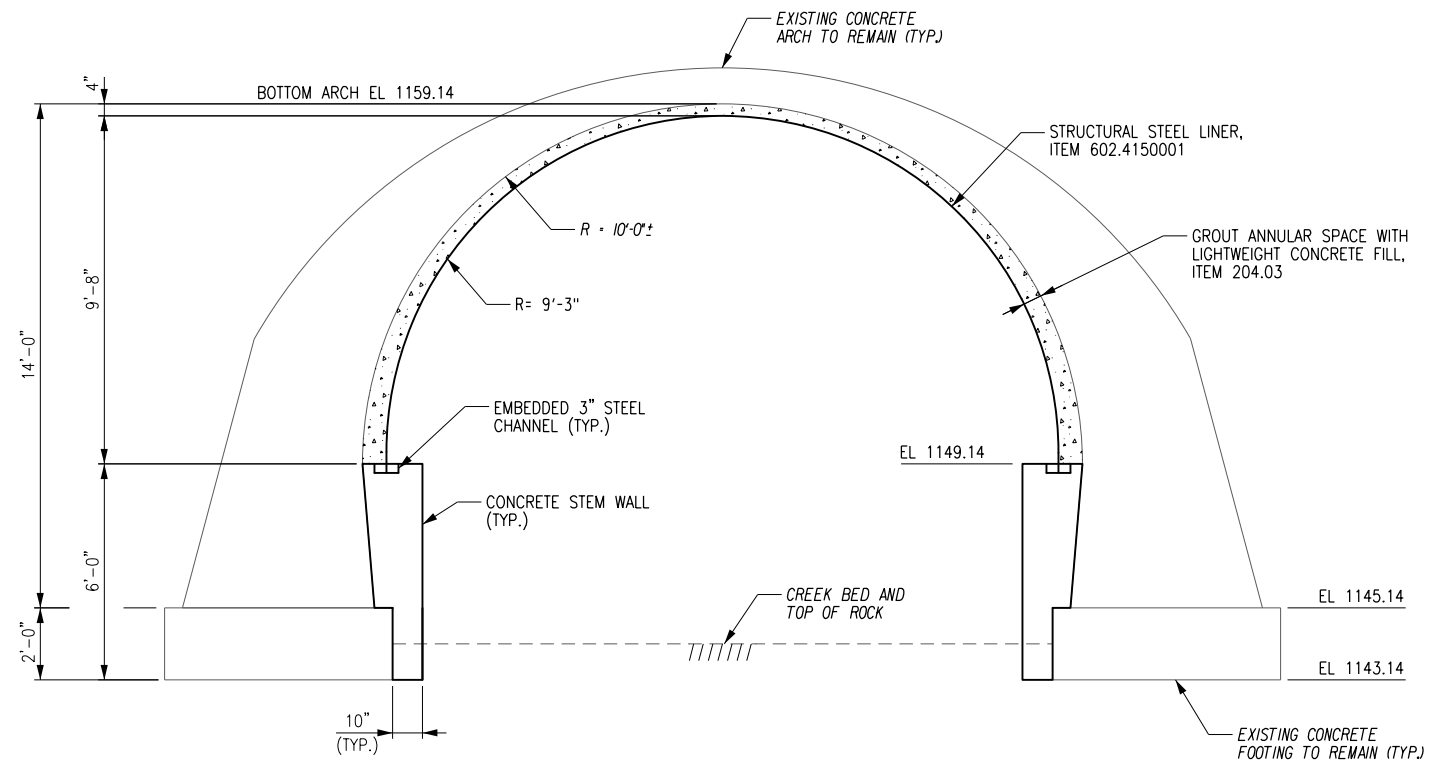

SECTION B-B

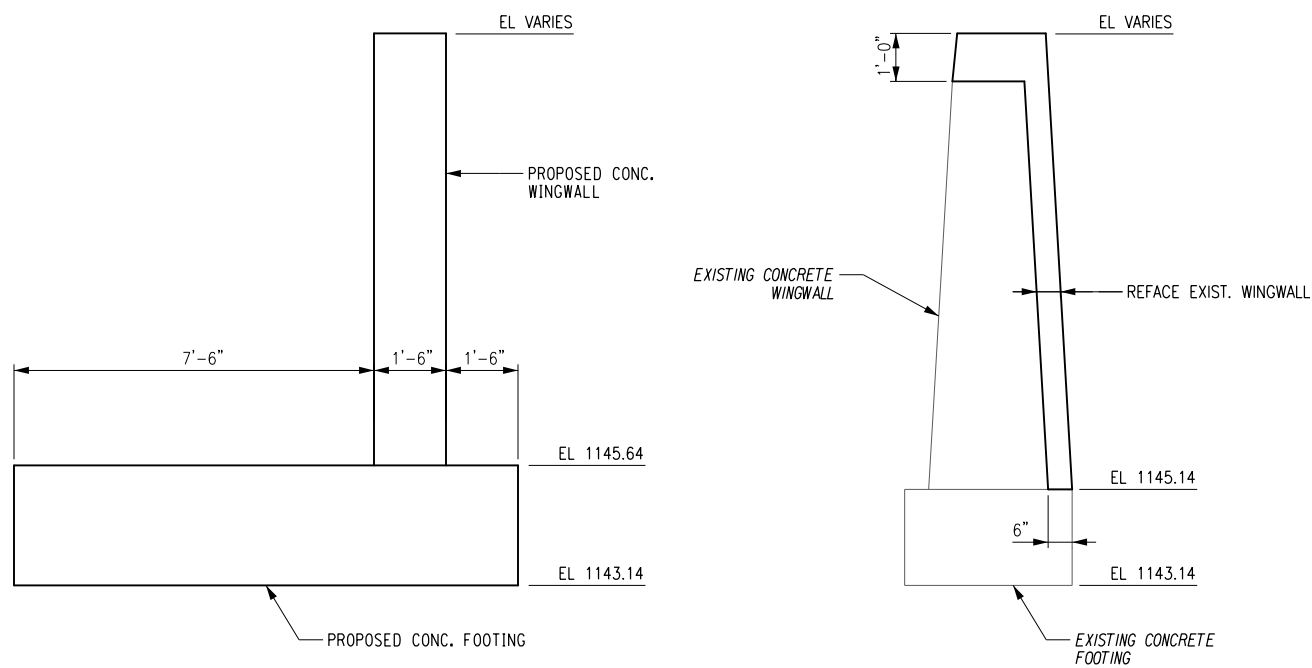

SECTION C-C

SECTION D-D

 BERGMANN ARCHITECTS ENGINEERS PLANNERS Bergmann Associates, Architects, Engineers, Landscape Architects & Surveyors, D.P.C.		40 LaRiviere Drive // Suite 200 // Buffalo, New York 14202 // 716.852.3211	
DRAWN BY M.M.M.	ERIE COUNTY DEPT. OF PUBLIC WORKS DIVISION OF HIGHWAYS		SHEET NO. of XX
CHECKED BY R.A.S.	95 FRANKLIN ST. BUFFALO, N.Y.		DATE JANUARY 2024
APPROVED BY J.P.A.	MARSHFIELD ROAD OVER NORTH BRANCH CLEAR CREEK		SCALE
DATE COMPLETED	STRUCTURE DETAILS - 1		